


Rackham Poly-Plus 'u' values as low as $0.08\text{W/m}^2\text{K}$

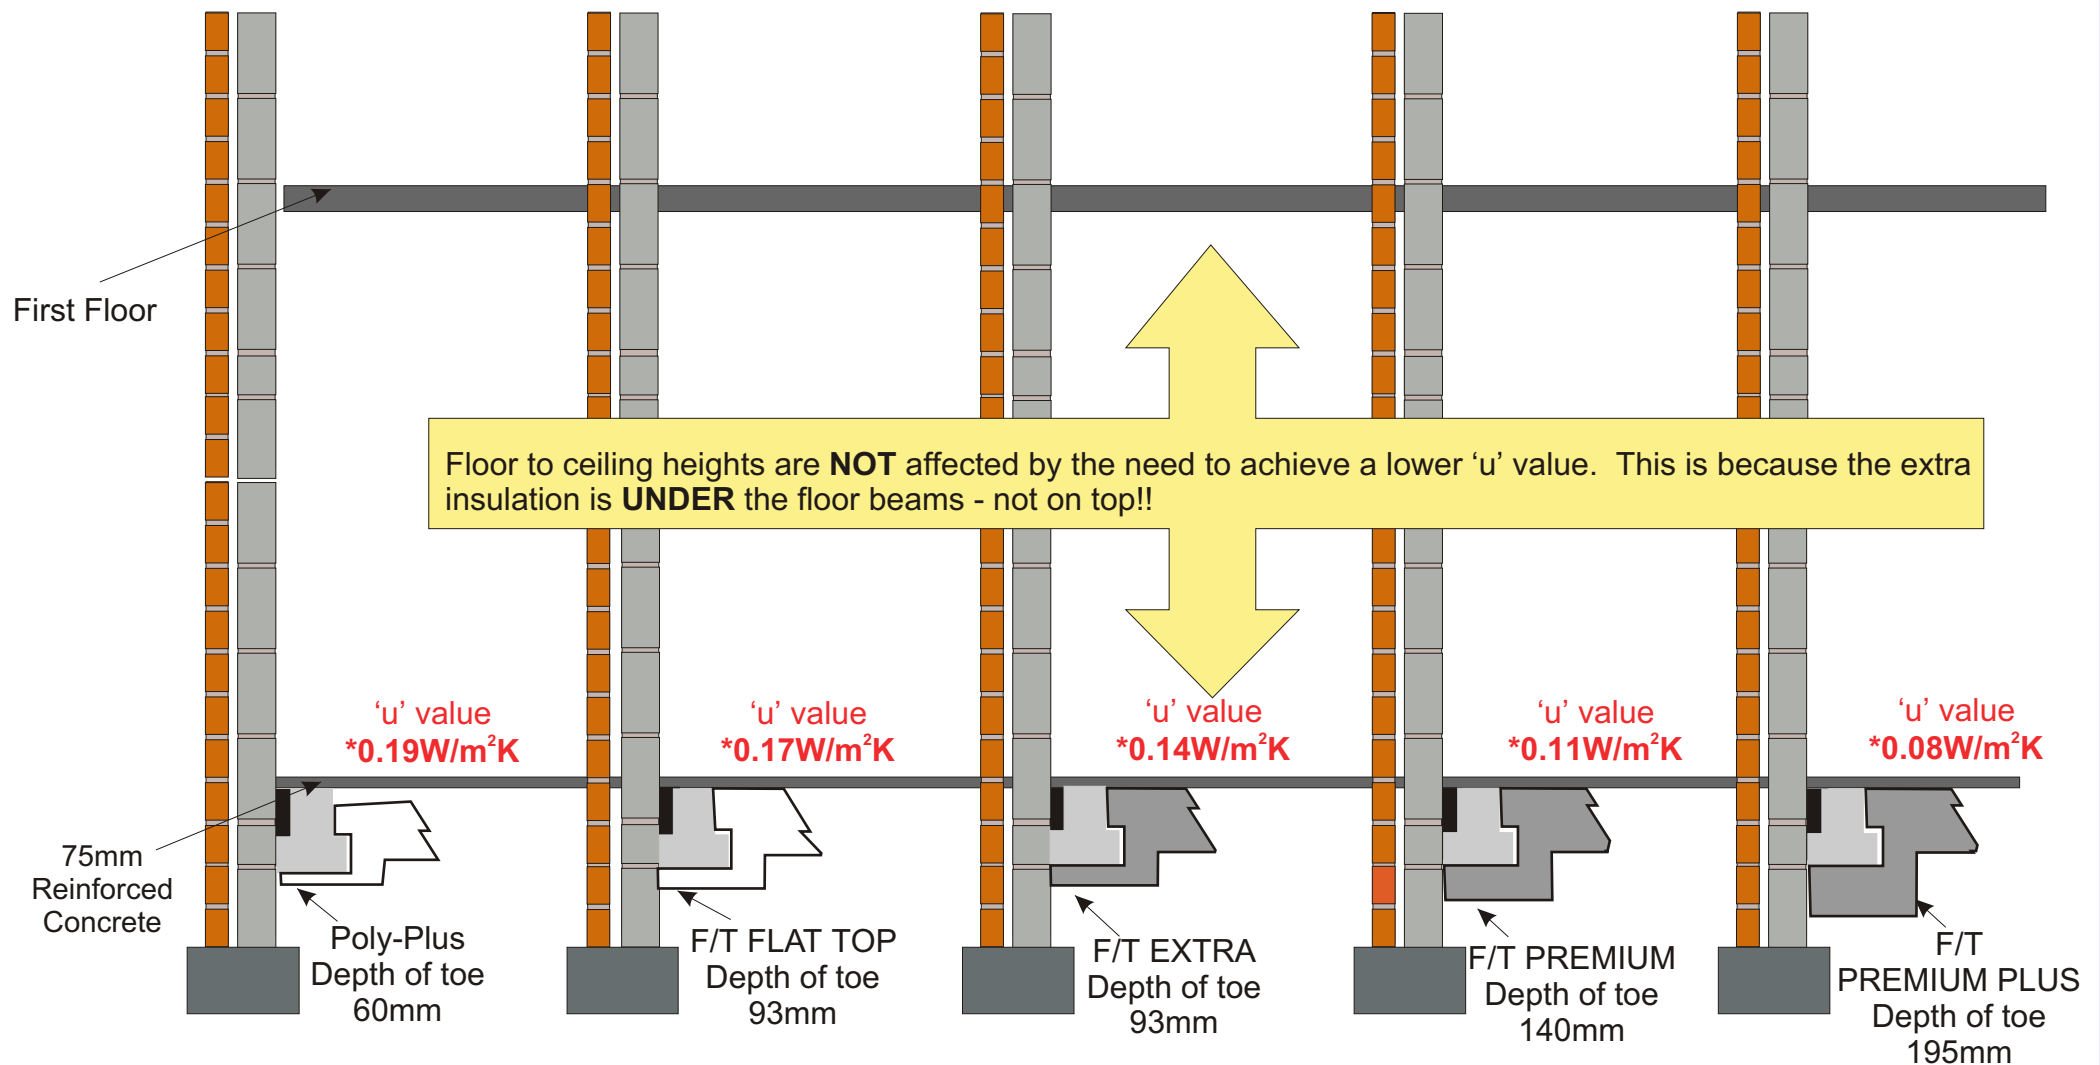

VOID OF 150mm REQUIRED UNDER TOE OF POLYSTYRENE

*'u' values quoted are based on a floor p/a ratio of 0.7